


56'-0"

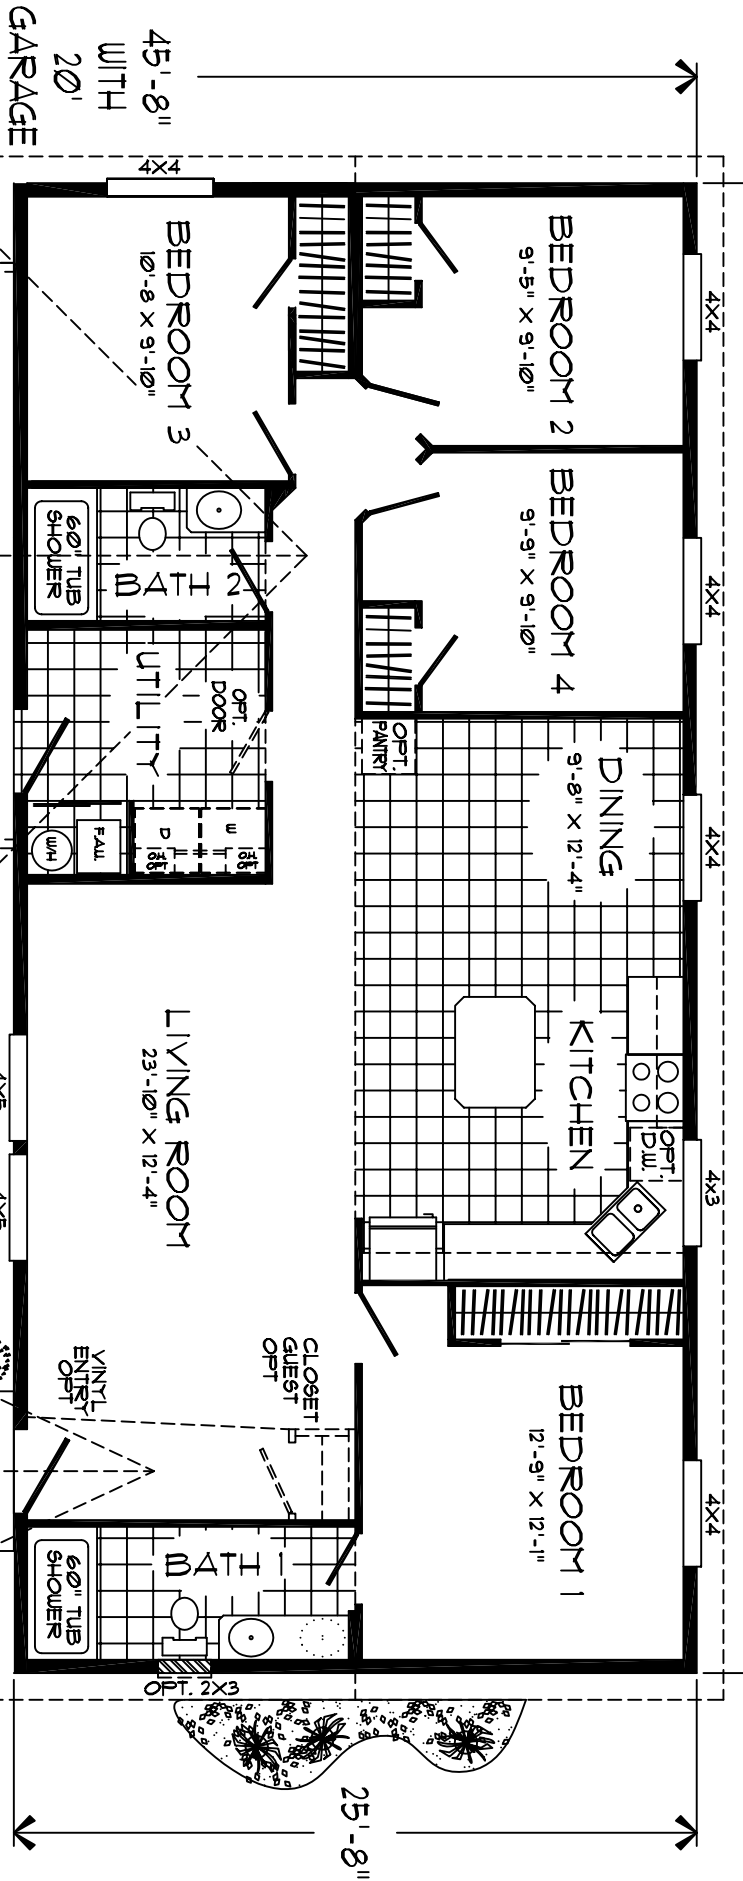

45'-8" WITH 20' GARAGE

GARAGE 22'-0" x 20'-0" TO BE BUILT ON SITE BY OTHERS

MAXIMUM ADDITIONAL GLAZING = 63 SQ. FT.

SILVIES

PLAN 0256D
1437 SQ. FT.



25'-8"

